




PORTION OF THE SW 1/4, NW 1/4, SECTION 31, TOWNSHIP 28 N, RANGE 7 E, W.M.

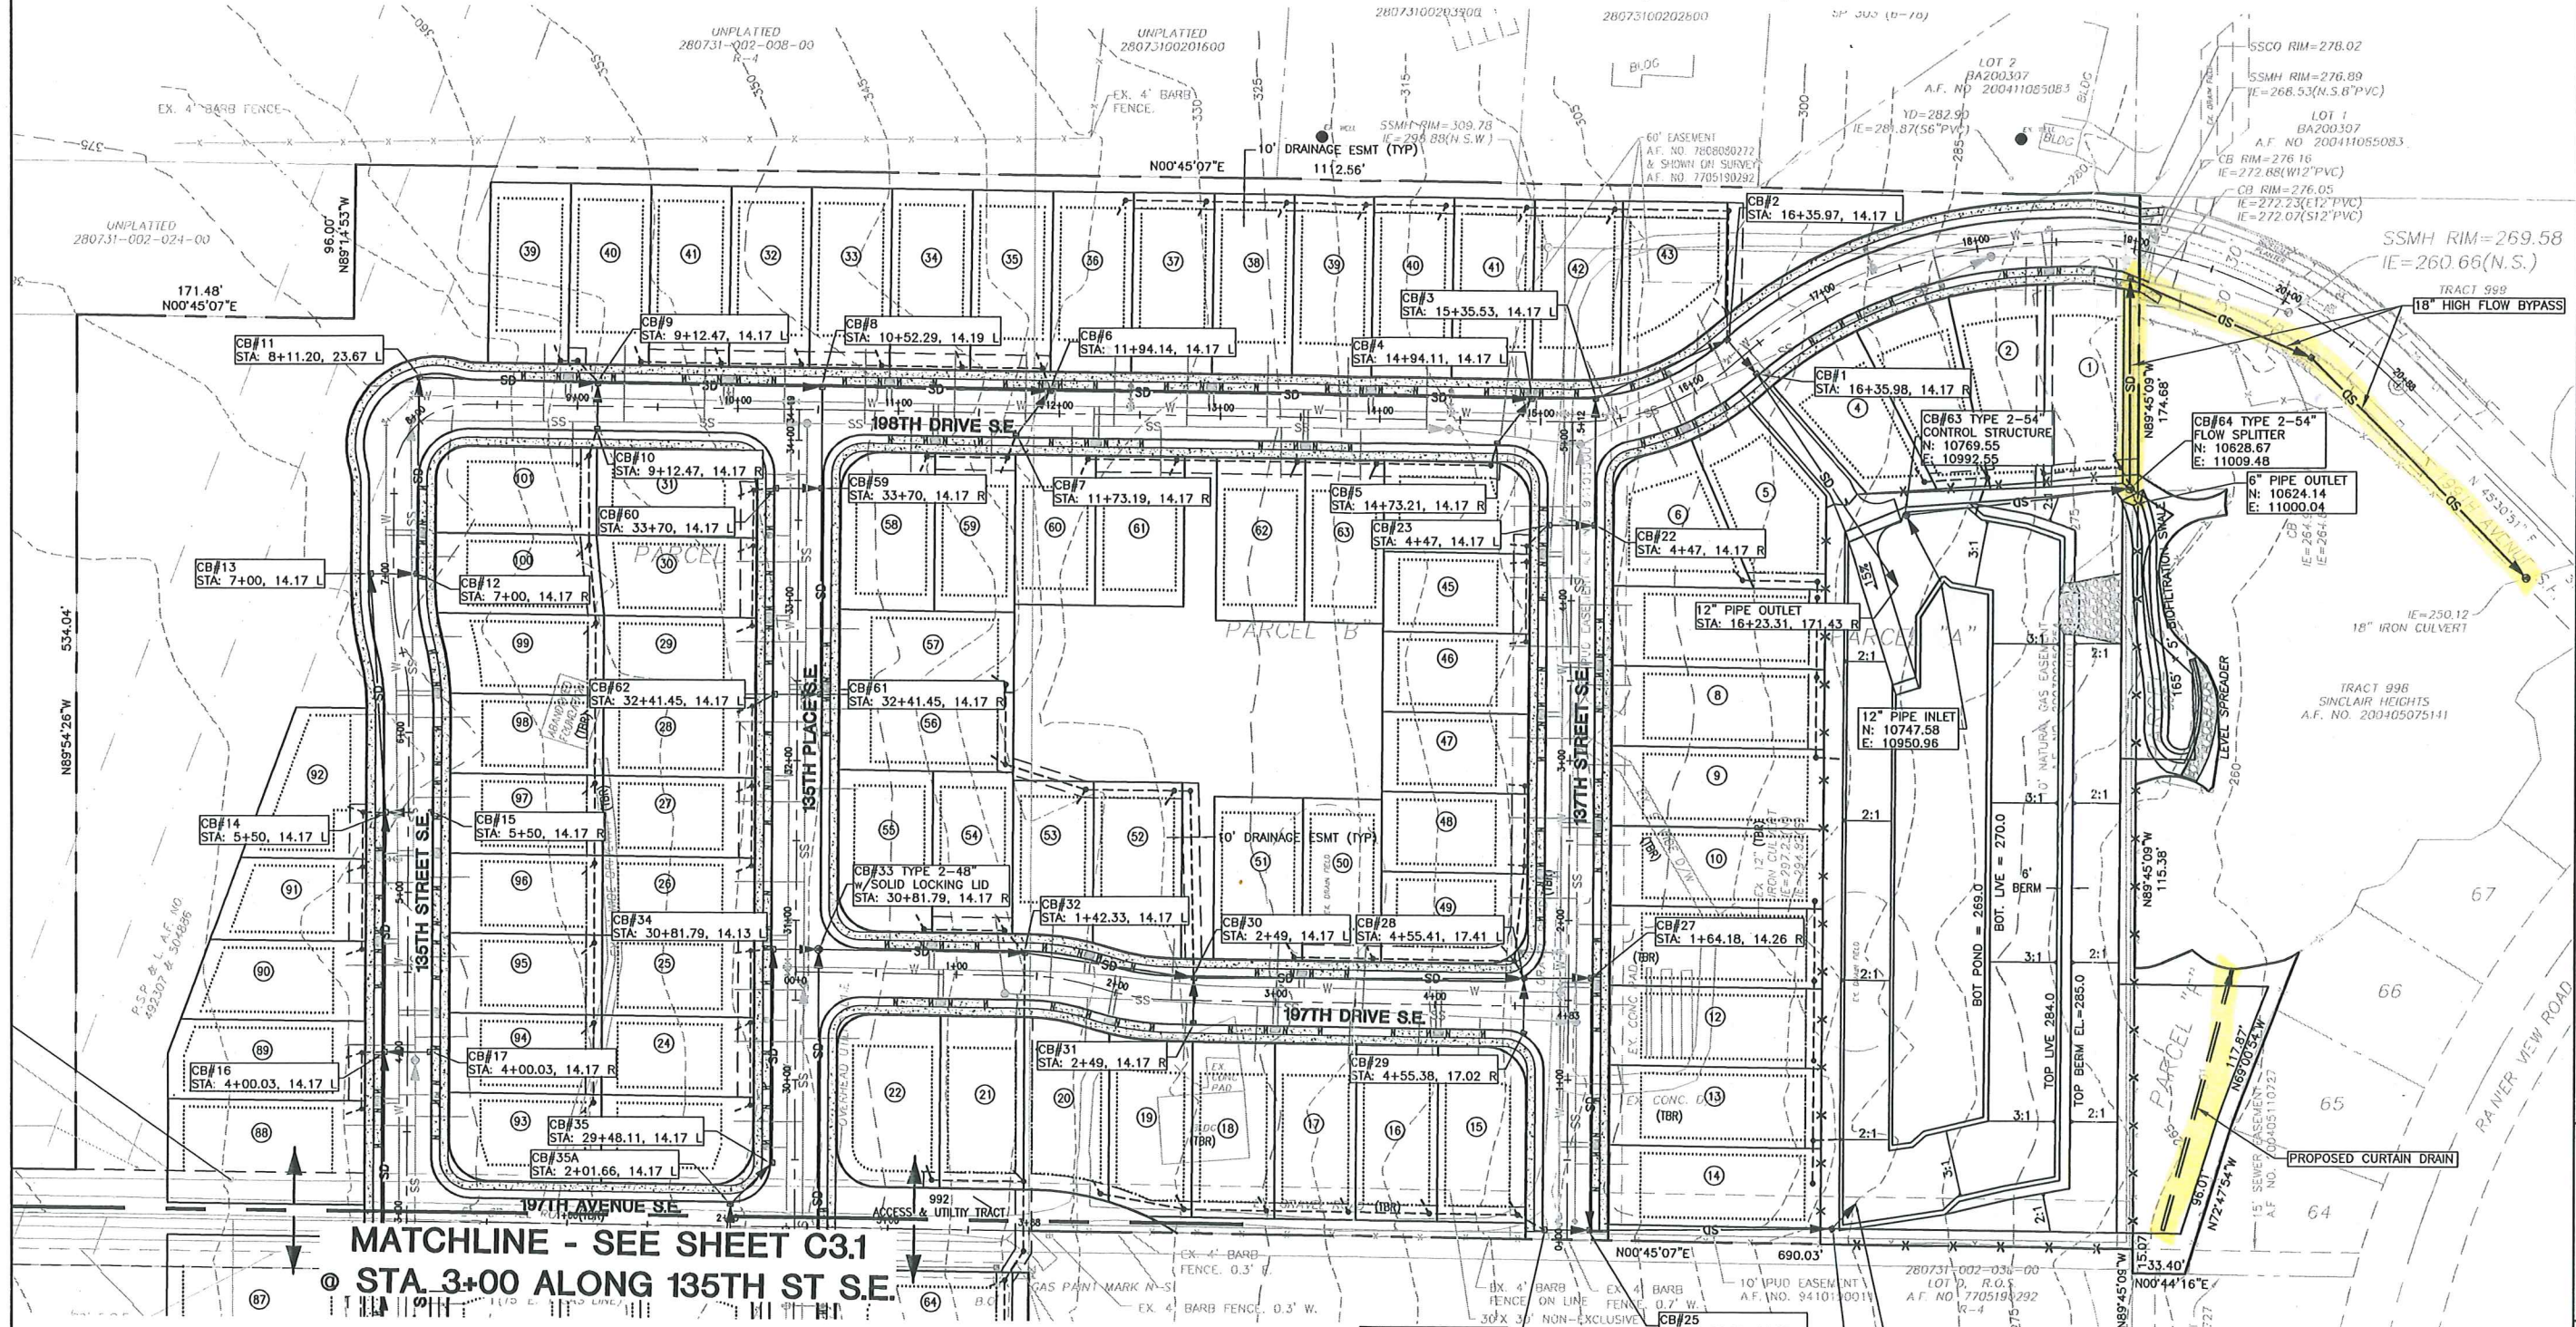

MATCHLINE - SEE SHEET C3.1
 @ STA. 3+00 ALONG 135TH ST S.E.

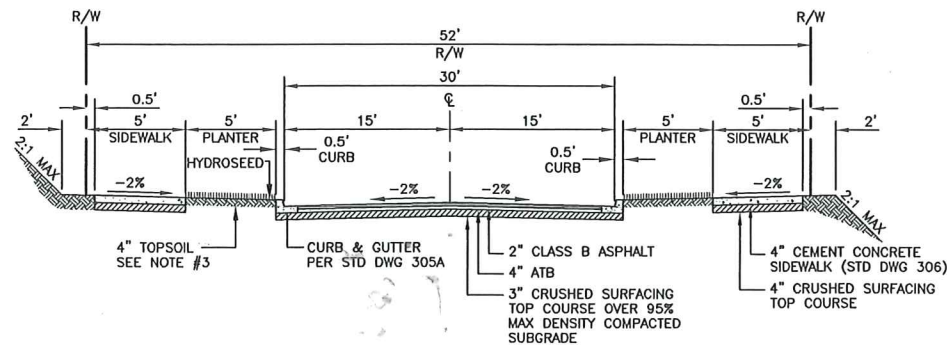


TYPICAL PUBLIC ROADWAY SECTION
 COM STD DTL 301 (VARIANCE) (ALL ROADS)
 PUBLIC ROAD
 RESIDENTIAL DESIGN SPEED = 25 MPH
 N.T.S.

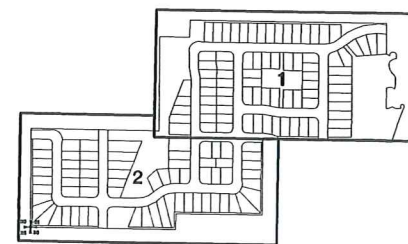

KEY MAP
 N.T.S.

NOTE:
 RD = ROOF DRAIN
 YD = YARD DRAIN
 ALL CB'S ARE TYPE 1
 UNLESS NOTED OTHERWISE

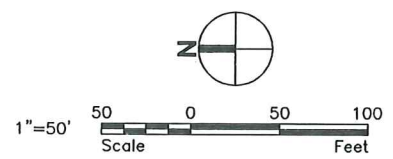

ORCA Land Surveying
 3605 COLBY AVENUE, EVERETT, WA 98201
 425-258-3400 FAX: 425-258-1616

| REVISIONS <table border="1"> <tr> <th>NO.</th> <th>DATE</th> <th>DESCRIPTION</th> </tr> <tr> <td>1</td> <td>10-10-12</td> <td>FIRST SUBMITTAL</td> </tr> </table> | | NO. | DATE | DESCRIPTION | 1 | 10-10-12 | FIRST SUBMITTAL | |
|--|----------|-----------------|------|-------------|---|----------|-----------------|--|
| NO. | DATE | DESCRIPTION | | | | | | |
| 1 | 10-10-12 | FIRST SUBMITTAL | | | | | | |
| <table border="1"> <tr> <th>NO.</th> <th>DATE</th> <th>DESCRIPTION</th> </tr> <tr> <td>1</td> <td>10-10-12</td> <td>FIRST SUBMITTAL</td> </tr> </table> | | NO. | DATE | DESCRIPTION | 1 | 10-10-12 | FIRST SUBMITTAL | |
| NO. | DATE | DESCRIPTION | | | | | | |
| 1 | 10-10-12 | FIRST SUBMITTAL | | | | | | |
| Client: RAD DEVELOPMENT 16531 137th Avenue W. #407 LYNNWOOD, WA 98037 (425) 298-2800 | | | | | | | | |
| Civil Engineering Project Management Planning 1724 W. Marine View Drive, Suite 140, Everett, Washington 98201 Office: 425-486-6533 Fax: 425-486-6593 www.sdaengineers.com | | | | | | | | |
| POINT OF CONTACT CRAIG PIERCE | | | | | | | | |
| EAGLEMONT PRELIMINARY ROAD AND DRAINAGE PLAN | | | | | | | | |